


A.F.E.	DATE COMPLETED	DESCRIPTION
50472	10-13-58	Ret. 80.5' Trk 23
54777	7-24-62	Relocate sewer at freight depot
54894	11-26-62	Const. Trk 287 and ramp
55684	2-13-63	Drain extension at freight depot
55883	8-3-63	52' of Trk 282 Donated to L.N.
57996	7-30-63	Ret. six mud holes
59247	4-18-64	Const. 2' x 40' daily support for pippyback trailers, near ramp
59189	5-30-66	Ret. old platform & construct new platform
60211	8-10-68	Const. Trk 371 Sta 1742+73
61506	6-20-68	Ret. 102' of train shed on depot
61558	7-19-68	R/W for lead trk. Owned by Murfreesboro Housing Authority



NO.	GRANTOR	GRANTEE	INSTRUMENT	DATE	RECORD	CUST. NO.	REMARKS
1	None	None	None	Apr. 13, 1867		2015	See Note 1
2	American Pacific Co.	N.C. & St. L. Ry.	Contract	Apr. 23, 1907	Office of Secretary	711	Tracks 3 and 4
3	King, Raymond & Co., B.L. Ridley et al.	N.C. & St. L. Ry.	Deed	July 25, 1890	DB 35-382-Apr. 28, 1894		See Note 1
4	None	None	None				
5	H.F. Jordan	N.C. & St. L. Ry.	Deed	Nov. 23, 1886	DB 23-567-Nov. 23, 1886	1091	
6	J.P. McDowell	N.C. & St. L. Ry.	Deed	Nov. 13, 1889	DB 31-144-Nov. 14, 1889	1086	
7	H.C. Galloway	N.C. & St. L. Ry.	Deed	Nov. 20, 1889	DB 31-152-Nov. 21, 1889	1076	
8	Black Wesley, C. & H.	N.C. & St. L. Ry.	Deed	Sept. 16, 1889	DB 31-65-Sept. 16, 1889	1079	
9	J.W. and H.O. Parker	N.C. & St. L. Ry.	Deed	July 30, 1890	DB 31-496-July 31, 1890	1079	
10	B.F. Kerr	N.C. & St. L. Ry.	Deed	June 1, 1892	DB 32-471-June 1, 1892	1089	
11	James McLaughlin	N.C. & St. L. Ry.	Quit Claim	May 30, 1892	DB 33-474-June 1, 1892	1089	
12	H.F. Jordan	N.C. & St. L. Ry.	Deed	Feb. 11, 1897	DB 29-62-Feb. 11, 1897	1092	
13	N.C. & St. L. Ry.	City of Murfreesboro	Contract	July 12, 1909	Office of Secretary	914	
14	None	None	None				
15	Union Trust & Realty Co.	N.C. & St. L. Ry.	Contract	Oct. 11, 1915	Office of Secretary	1531	
16	Ransom Bros. & Co.	N.C. & St. L. Ry.	Contract	Oct. 11, 1915	Office of Secretary	1532	
17	Ransom Bros. & Co.	N.C. & St. L. Ry.	Contract	Oct. 11, 1915	Office of Secretary	1533	
18	Ransom Bros. & Co.	N.C. & St. L. Ry.	Contract	Oct. 11, 1915	Office of Secretary	1534	
19	J.R. Hale & Sons	N.C. & St. L. Ry.	Contract	Oct. 11, 1915	Office of Secretary	1535	
20	Cristy & McQuinn	N.C. & St. L. Ry.	Contract	Oct. 11, 1915	Office of Secretary	1536	
21	None	None	None				
22	None	None	None				
23	N.C. & St. L. Ry.	N.C. & St. L. Ry.	Title Bond	Apr. 7, 1954	DB 5-101-May 13, 1954	4007	
	One Lynch	N.C. & St. L. Ry.	Title Bond	Apr. 18, 1849	DB 5-22-Apr. 18, 1851	1147-A	

On this sheet all of the fences property of the N.C. & St. L. Ry. are marked N.C. & St. L. Ry. and are as follows:  
 On right side of spur track from Franklin Pike to Sta. 1693+05  
 On left from depot to Lytle's Creek  
 On right from Sta. 1699+30 to Lytle's Creek  
 The fence to left of Sta. 1717+00  
 On left from Sta. 1719+50 to Sta. 1736+05  
 On right from Sta. 1716+60 to Sta. 1736+05

NO.	GRANTOR	GRANTEE	INSTRUMENT	DATE	RECORD	CUST. NO.	REMARKS
24	Daniel Lottam	N.C. & St. L. Ry.	Deed	Sept. 27, 1893	DB 6-297-Oct. 10, 1893	1087	See Note 1
25	C.R. Scudder	N.C. & St. L. Ry.	Deed	Apr. 15, 1891	DB 5-83-Apr. 15, 1891	1077	
26	Geo. W. Henson	N.C. & St. L. Ry.	Deed	Dec. 3, 1888	DB 30-332-Dec. 4, 1888	1080	
27	Geo. W. Henson	N.C. & St. L. Ry.	Deed	Dec. 3, 1888	DB 30-332-Dec. 4, 1888	1080	
28	John W. Road et al.	N.C. & St. L. Ry.	Quit Claim Deed	Dec. 3, 1896	DB 37-553-Dec. 3, 1896	1081	
29	None	None	None				
30	Johnathan Curran heirs	N.C. & St. L. Ry.	Receipt	Apr. 15, 1859	Office of Secretary	1354	Title by possession
31	Tennessee Red Cedar Co.	N.C. & St. L. Ry.	Contract	Oct. 11, 1915	Office of Secretary	1520	Track No. 20
32	None	None	None				Pipe Line-360 3
33	C.B. Huggins	N.C. & St. L. Ry.	Lease	July 1, 1866	DB 28-373-July 12, 1866	1370	See Note 4
34	Jonathan Curran heirs	N.C. & St. L. Ry.	Receipt	Apr. 15, 1859	Office of Secretary	1354	
35	None	None	None				
36	None	None	None				

NOTE 1- Charter width cleared under decisions of Tennessee Courts.  
 NOTE 2- Lease expires June 30, 1916  
 NOTE 3- Building now gets water from the city. Formerly obtained supply from Sand Spring. No agreement as to this pipe.  
 NOTE 4- Centerline of West Hilliard Street (then a lane) was line between Curran and Lytle. Parcel 35 begins at center of lane. Parcel 36 claimed by virtue of grantor of No. 23 having an equity to center of lane.  
 39 - Murfreesboro Housing Authority - L.N.R.R. Co. Deed July 17, 1968

**STATION MAP**

**NASHVILLE, CHATTANOOGA AND ST. LOUIS RY.**

**CHATTANOOGA DIVISION**

STATION 1684+25 TO STATION 1737+05  
 SCALE, 1 IN. = 100 FT. JUNE 30, 1916

OFFICE OF CHIEF ENGINEER  
 NASHVILLE, TENN.

M.P. 31.4 to 32.5